



**REYNOLDS ASH
+ ASSOCIATES**
**ARCHITECTURE
ENGINEERING**

1140 MAIN AVE., STE. B
DENVER, CO 80202
(303) 733-7484
FAX (303) 733-7492
262 PAGOSA STREET, STE. 200
P.O. BOX 96
PAGOSA SPRINGS, CO 81147
(970) 264-6884
FAX (970) 264-6997
RA-AE.COM

REYNOLDS ASH + ASSOCIATES, P.C.
EXPRESSLY RESERVES THE COMMON LAW
COPYRIGHT AND OTHER PROPERTY RIGHTS IN
THESE PLANS. THESE PLANS ARE NOT TO BE
CHANGED OR COPIED IN ANY FORM OR MANNER
WHATSOEVER NOR ARE THEY TO BE ASSIGNED
TO ANY THIRD PARTY WITHOUT FIRST
OBTAINING WRITTEN PERMISSION AND
CONSENT OF THE ARCHITECT OF RECORD.
THE USE OF THESE PLANS AND SPECIFICATIONS
SHALL BE RESTRICTED TO THE ORIGINAL SITE
FOR WHICH THEY WERE PREPARED AND
PUBLICATION THEREOF IS EXPRESSLY LIMITED
TO SUCH USE. FEDERAL LAW PROHIBITS THE
REPRODUCTION, DISPLAY, SALE, OR OTHER
DISPOSITION OF THIS DOCUMENT WITHOUT THE
EXPRESS WRITTEN CONSENT OF
RA+A ARCHITECTS, P.C.


THE SOUTHERN UTE INDIAN TRIBE
CEDAR POINT MULTI-FAMILY
HOUSING INITIATIVE
SHADOW SPIRIT DRIVE
IGNACIO, COLORADO 81137

JOB NO.: 16051
DATE: 2017-12-19
DRAWN BY: RA+A

ISSUE RECORD:


REVISIONS:
▲
▲
▲
▲

A-106
BUILDING #3
FLOOR PLANS

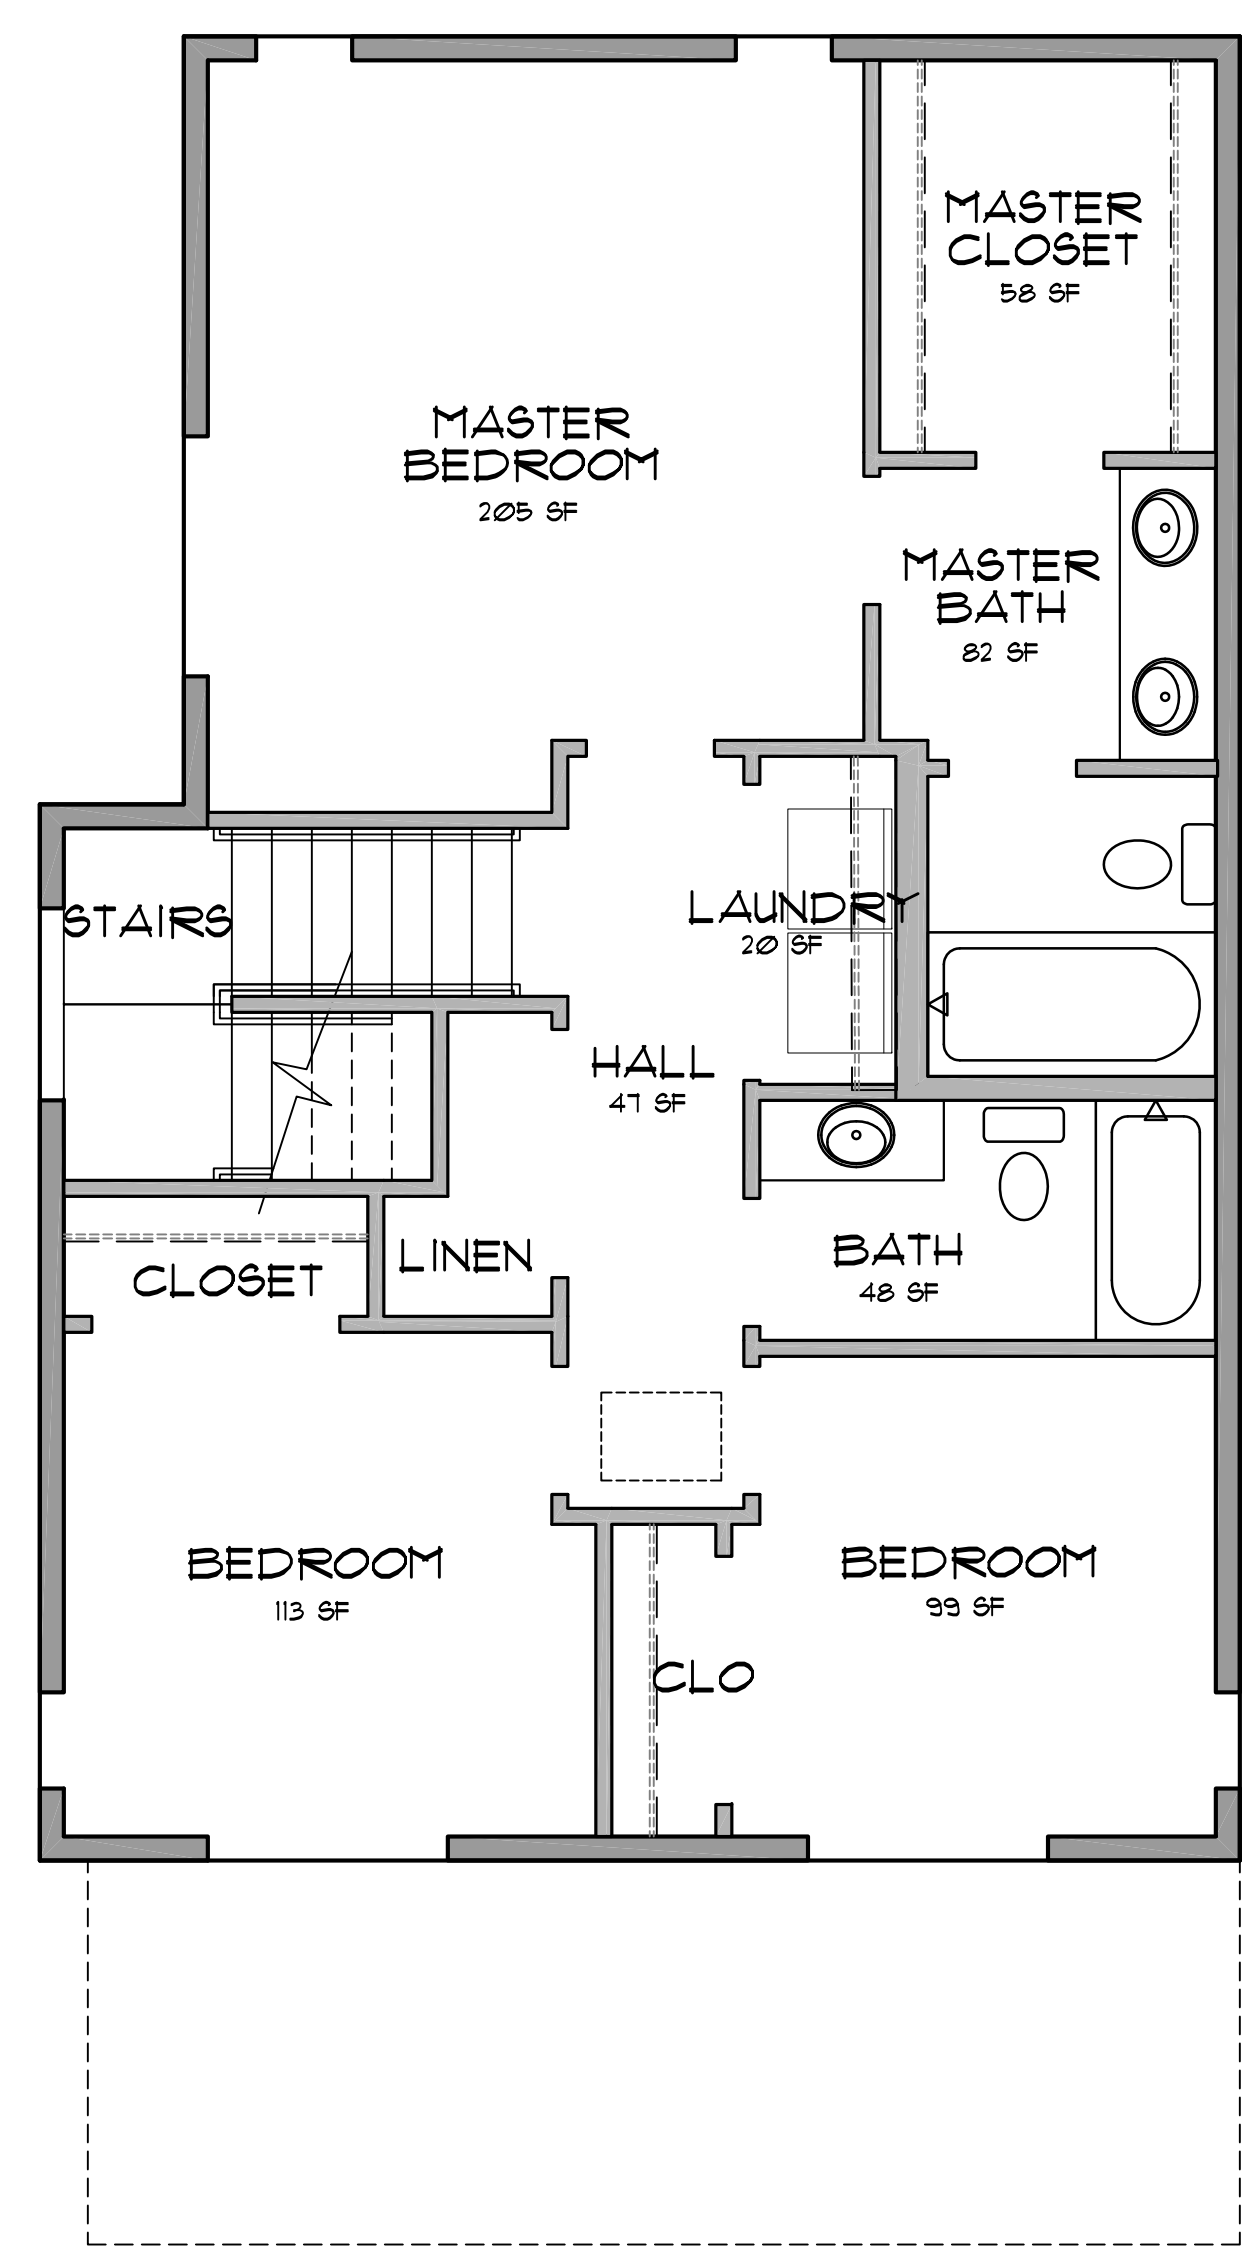

BUILDING 3 - SECOND FLOOR PLAN

SCALE: 1/4" = 1'-0"

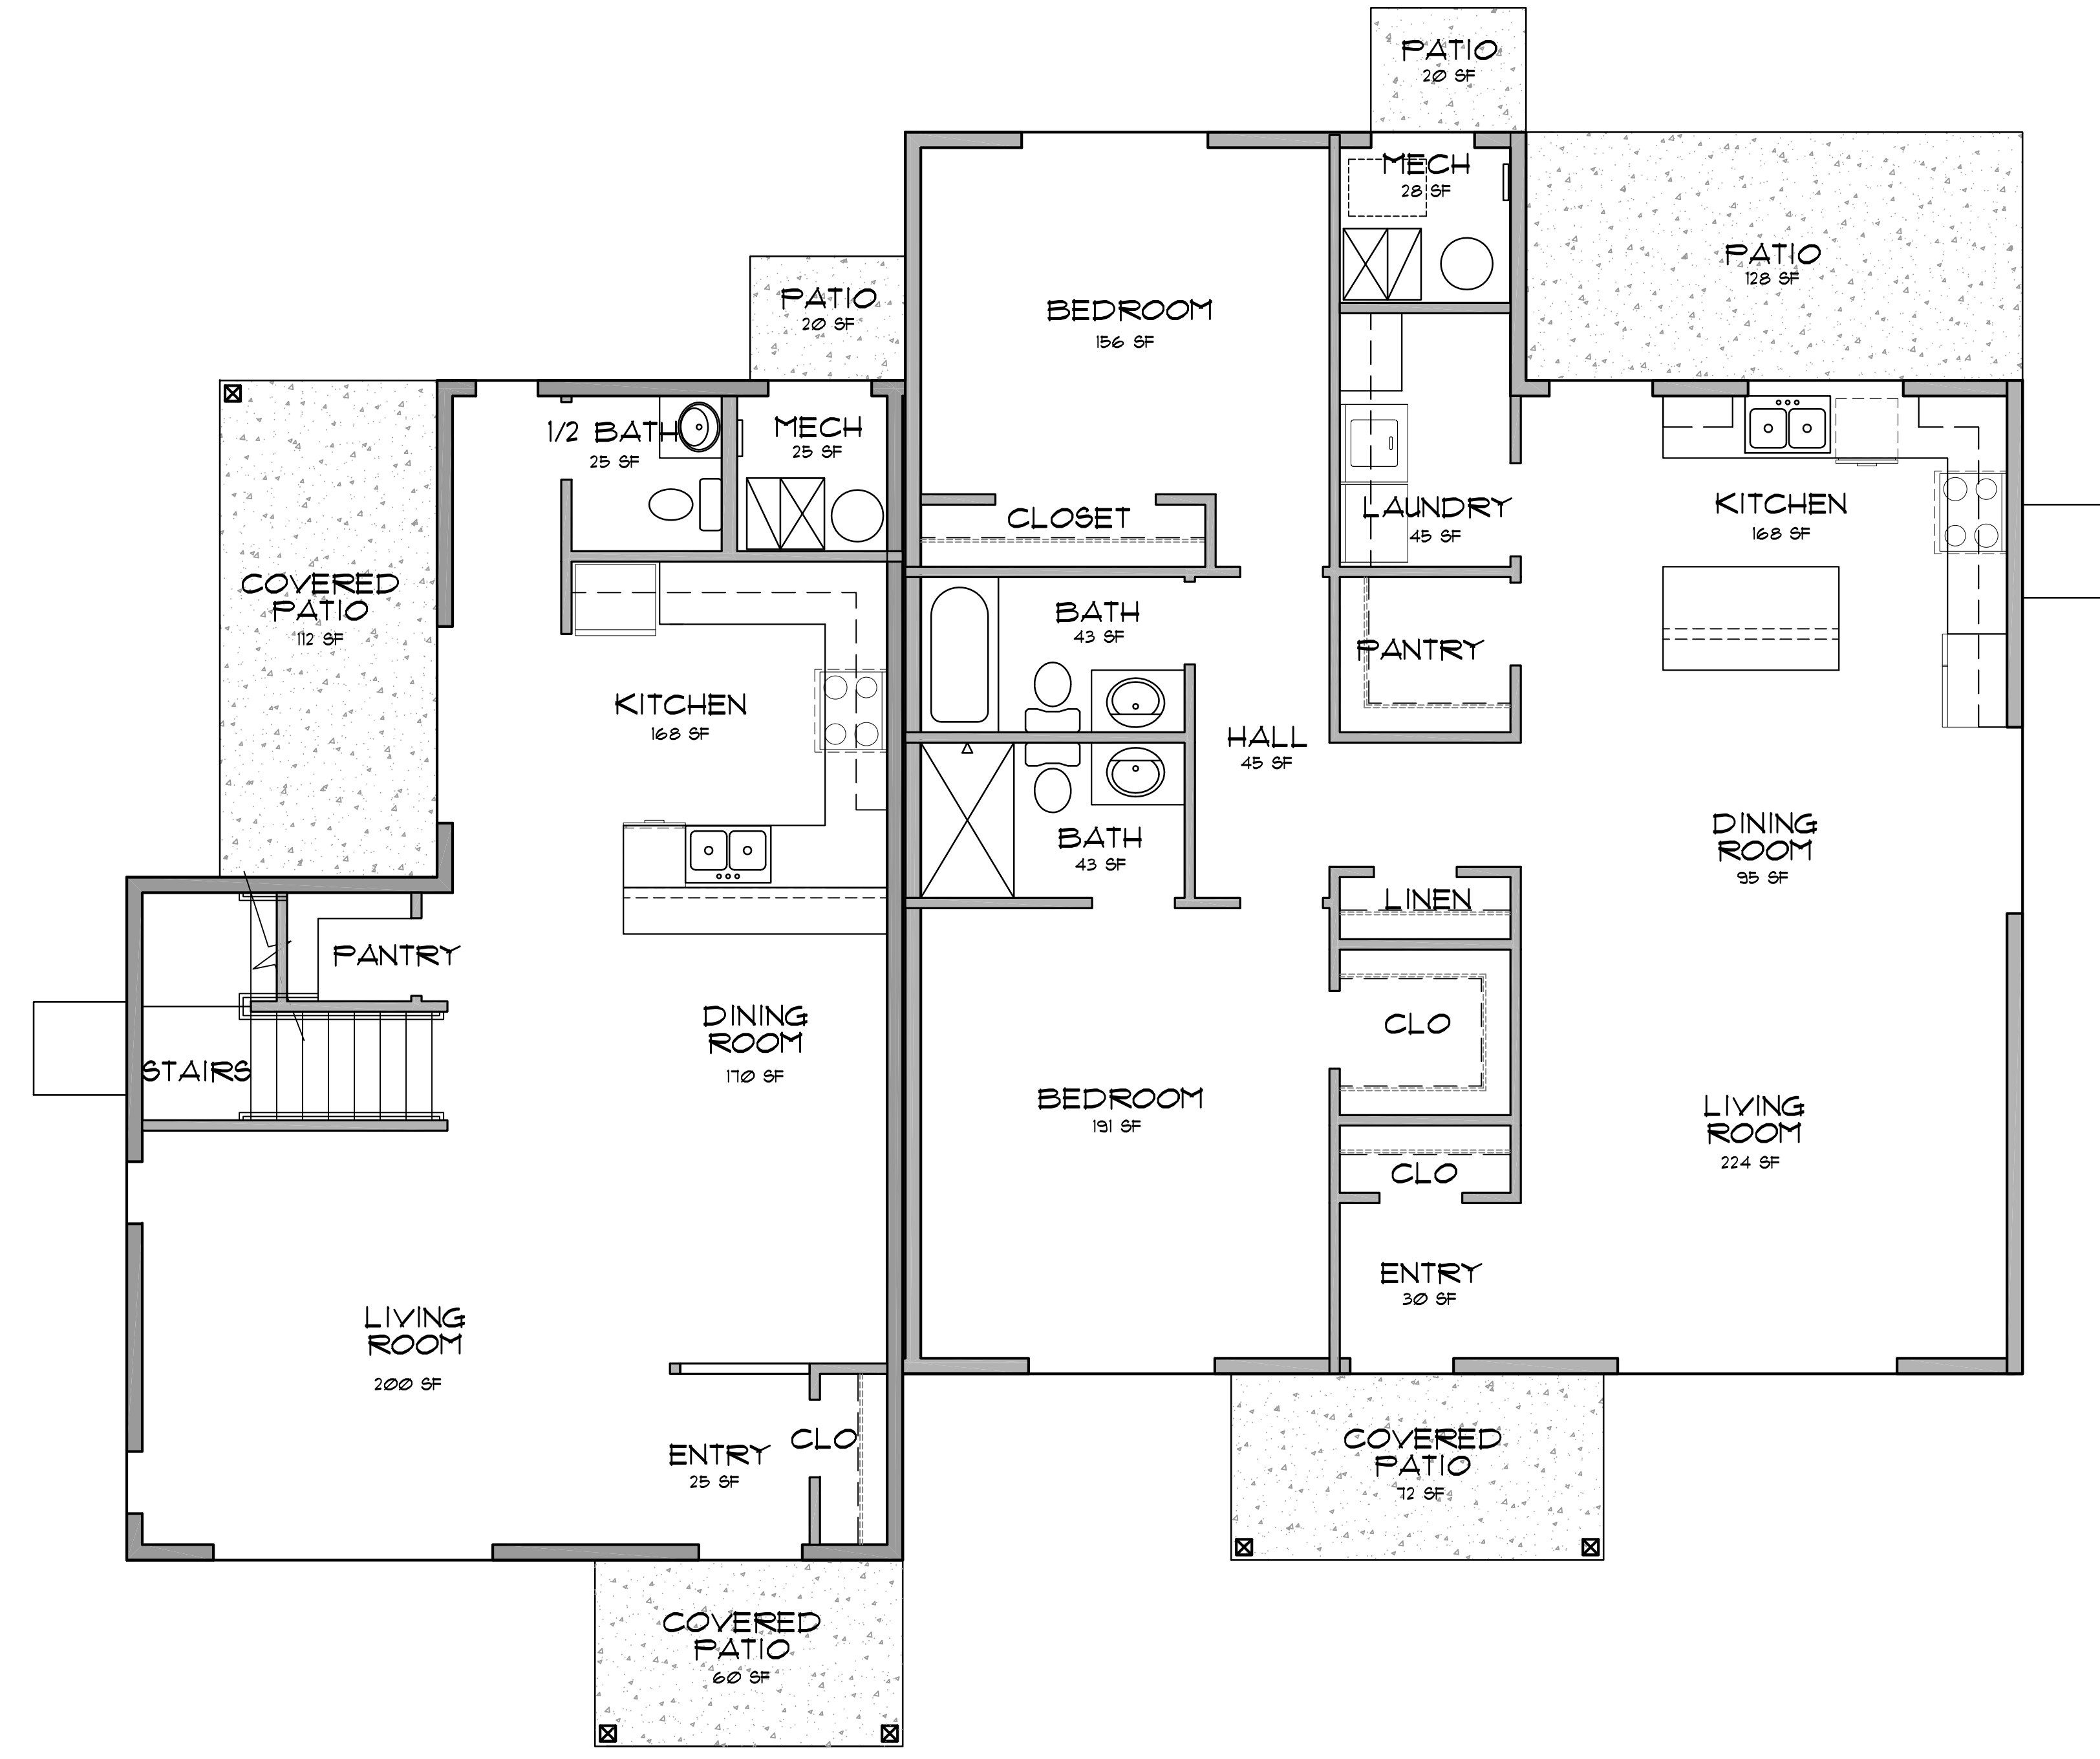


BUILDING 3 - FIRST FLOOR PLAN

SCALE: 1/4" = 1'-0"

BUILDING #3 SQ. FT. SUMMARY:

UNIT 'E' - FIRST FLOOR	791 SQ. FT.
UNIT 'E' - SECOND FLOOR	902 SQ. FT.
UNIT 'E' - TOTAL	1,693 SQ. FT.
UNIT 'C'	1,312 SQ. FT.
TOTAL FINISHED SF.	3,005 SQ. FT.

UNIT/BUILDING TYPE LEGEND

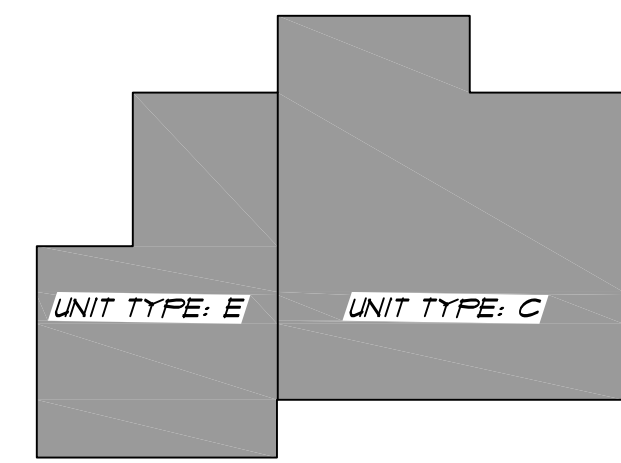

BUILDING #3
PROVIDE AT ADDRESS #S: 1 & 2, 14 & 15, 20 & 21