




**REYNOLDS ASH
+ ASSOCIATES**
**ARCHITECTURE
ENGINEERING**

140 MAIN AVE., STE. B
DURANGO, CO 81301
(970) 259-7494
FAX (970) 259-7492
262 PAGOSA STREET, STE. 200
P.O. BOX 96
PAGOSA SPRINGS, CO 81147
(970) 264-6884
FAX (970) 264-6997
RA-AE.COM

REYNOLDS ASH + ASSOCIATES, P.C. EXPRESSLY RESERVES THE COMMON LAW COPYRIGHT AND OTHER PROPERTY RIGHTS IN THESE PLANS. THESE PLANS ARE NOT TO BE CHANGED OR COPIED IN ANY FORM OR MANNER WHATSOEVER NOR ARE THEY TO BE ASSIGNED TO ANY THIRD PARTY WITHOUT FIRST OBTAINING WRITTEN PERMISSION AND CONSENT OF THE ARCHITECT OF RECORD. THE USE OF THESE PLANS AND SPECIFICATIONS SHALL BE RESTRICTED TO THE ORIGINAL SITE FOR WHICH THEY WERE PREPARED AND PUBLICATION THEREOF IS EXPRESSLY LIMITED TO SUCH USE. FEDERAL LAW PROHIBITS THE REPRODUCTION, DISPLAY, SALE, OR OTHER DISPOSITION OF THIS DOCUMENT WITHOUT THE EXPRESS WRITTEN CONSENT OF RAA ARCHITECTS, P.C.

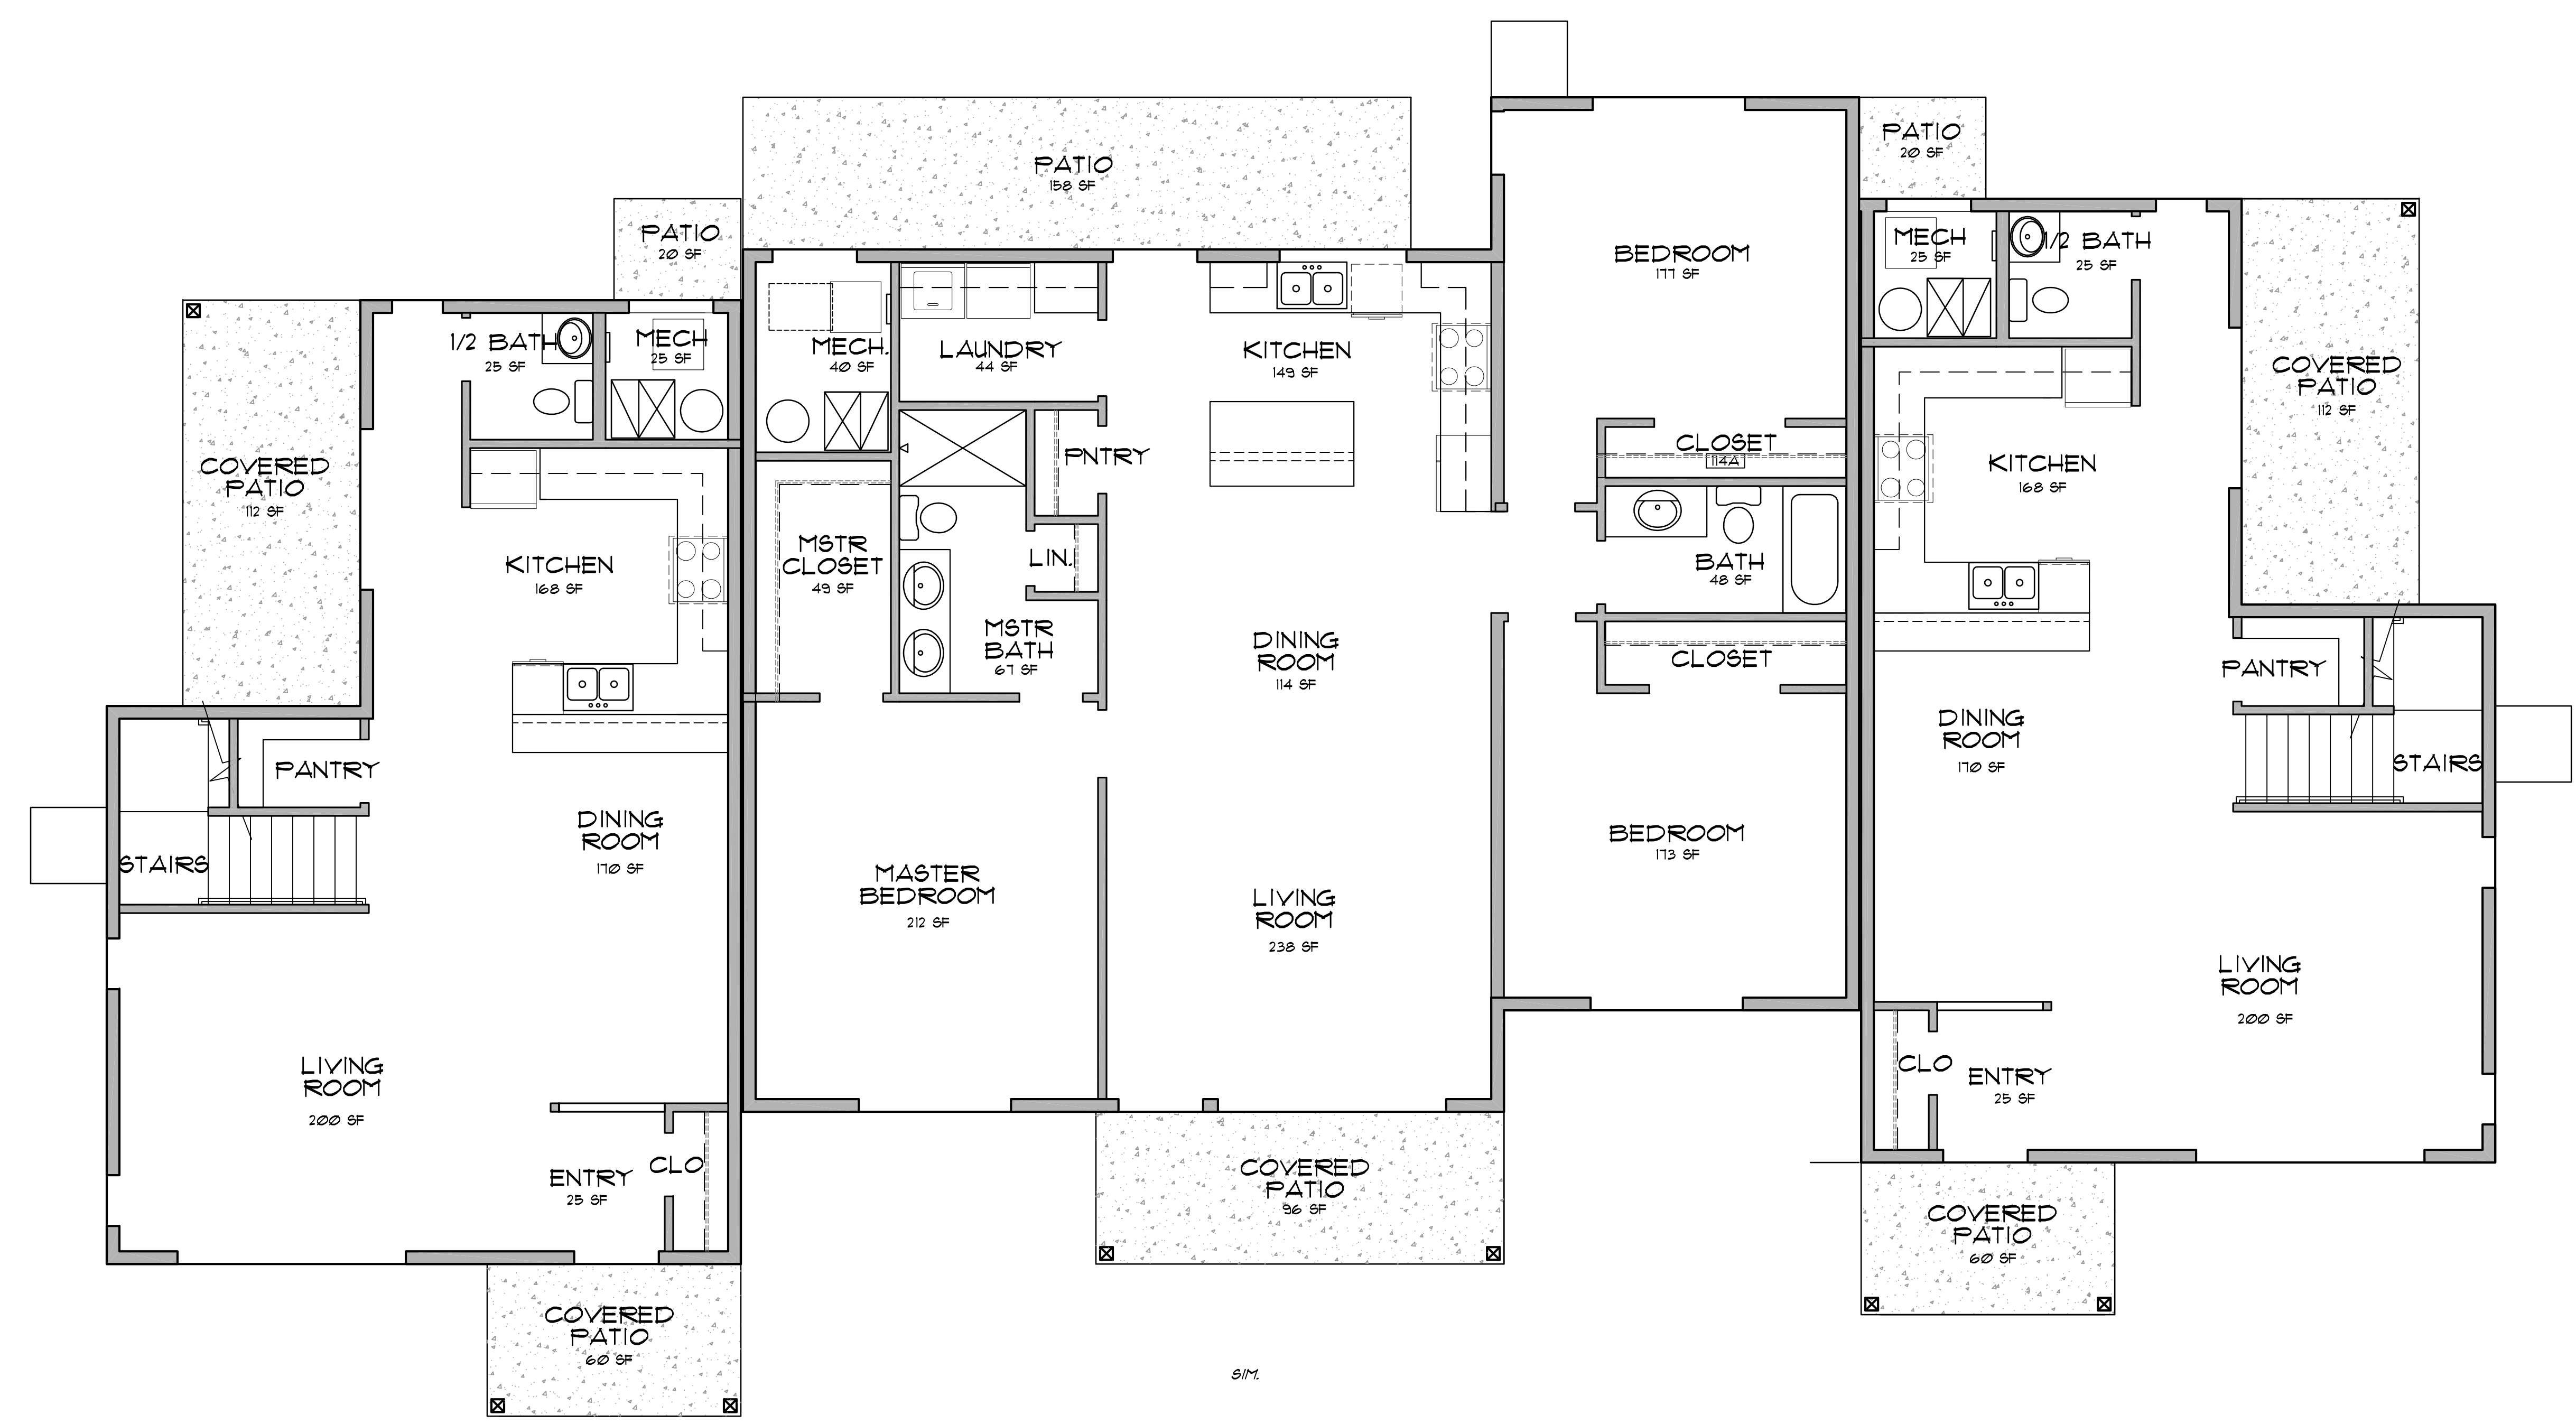


BUILDING 4 - FIRST FLOOR PLAN

SCALE: 1/4" = 1'-0"

BUILDING #4 TWO STORY SQ. FT. SUMMARY:

UNIT 'E' - FIRST FLOOR (2 UNITS TOTAL)	790 SQ. FT.
UNIT 'E' - SECOND FLOOR (2 UNITS TOTAL)	902 SQ. FT.
UNIT 'E' - TOTAL (2 UNITS TOTAL)	1,692 SQ. FT.
UNIT 'A'	1,527 SQ. FT.
TOTAL FINISHED SF.	4,911 SQ. FT.

UNIT/BUILDING TYPE LEGEND

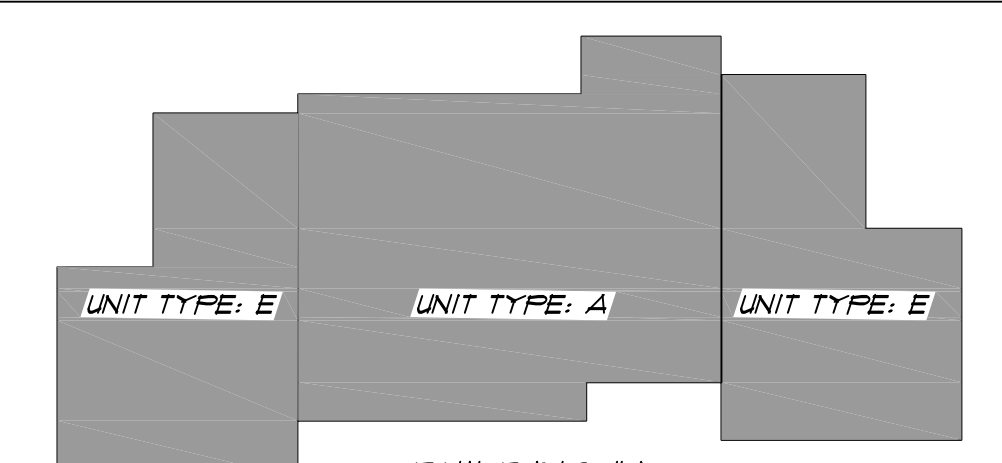

BUILDING #4
PROVIDE AT ADDRESS #'S: 24, 25 & 26

THE SOUTHERN UTE INDIAN TRIBE
CEDAR POINT MULTI-FAMILY
HOUSING INITIATIVE
SHADOW SPIRIT DRIVE
IGNACIO, COLORADO 81137

JOB NO.: 16051
DATE: 2017-12-19
DRAWN BY: RA+A

ISSUE RECORD:

REVISIONS:

A-108
BUILDING #4
MAIN LEVEL FLOOR PLAN