


BUILDING #2 SQ. FT. SUMMARY:


UNIT 'C'	1,312 SQ. FT.
UNIT 'A'	1,527 SQ. FT.
TOTAL FINISHED S.F.	2,839 SQ. FT.

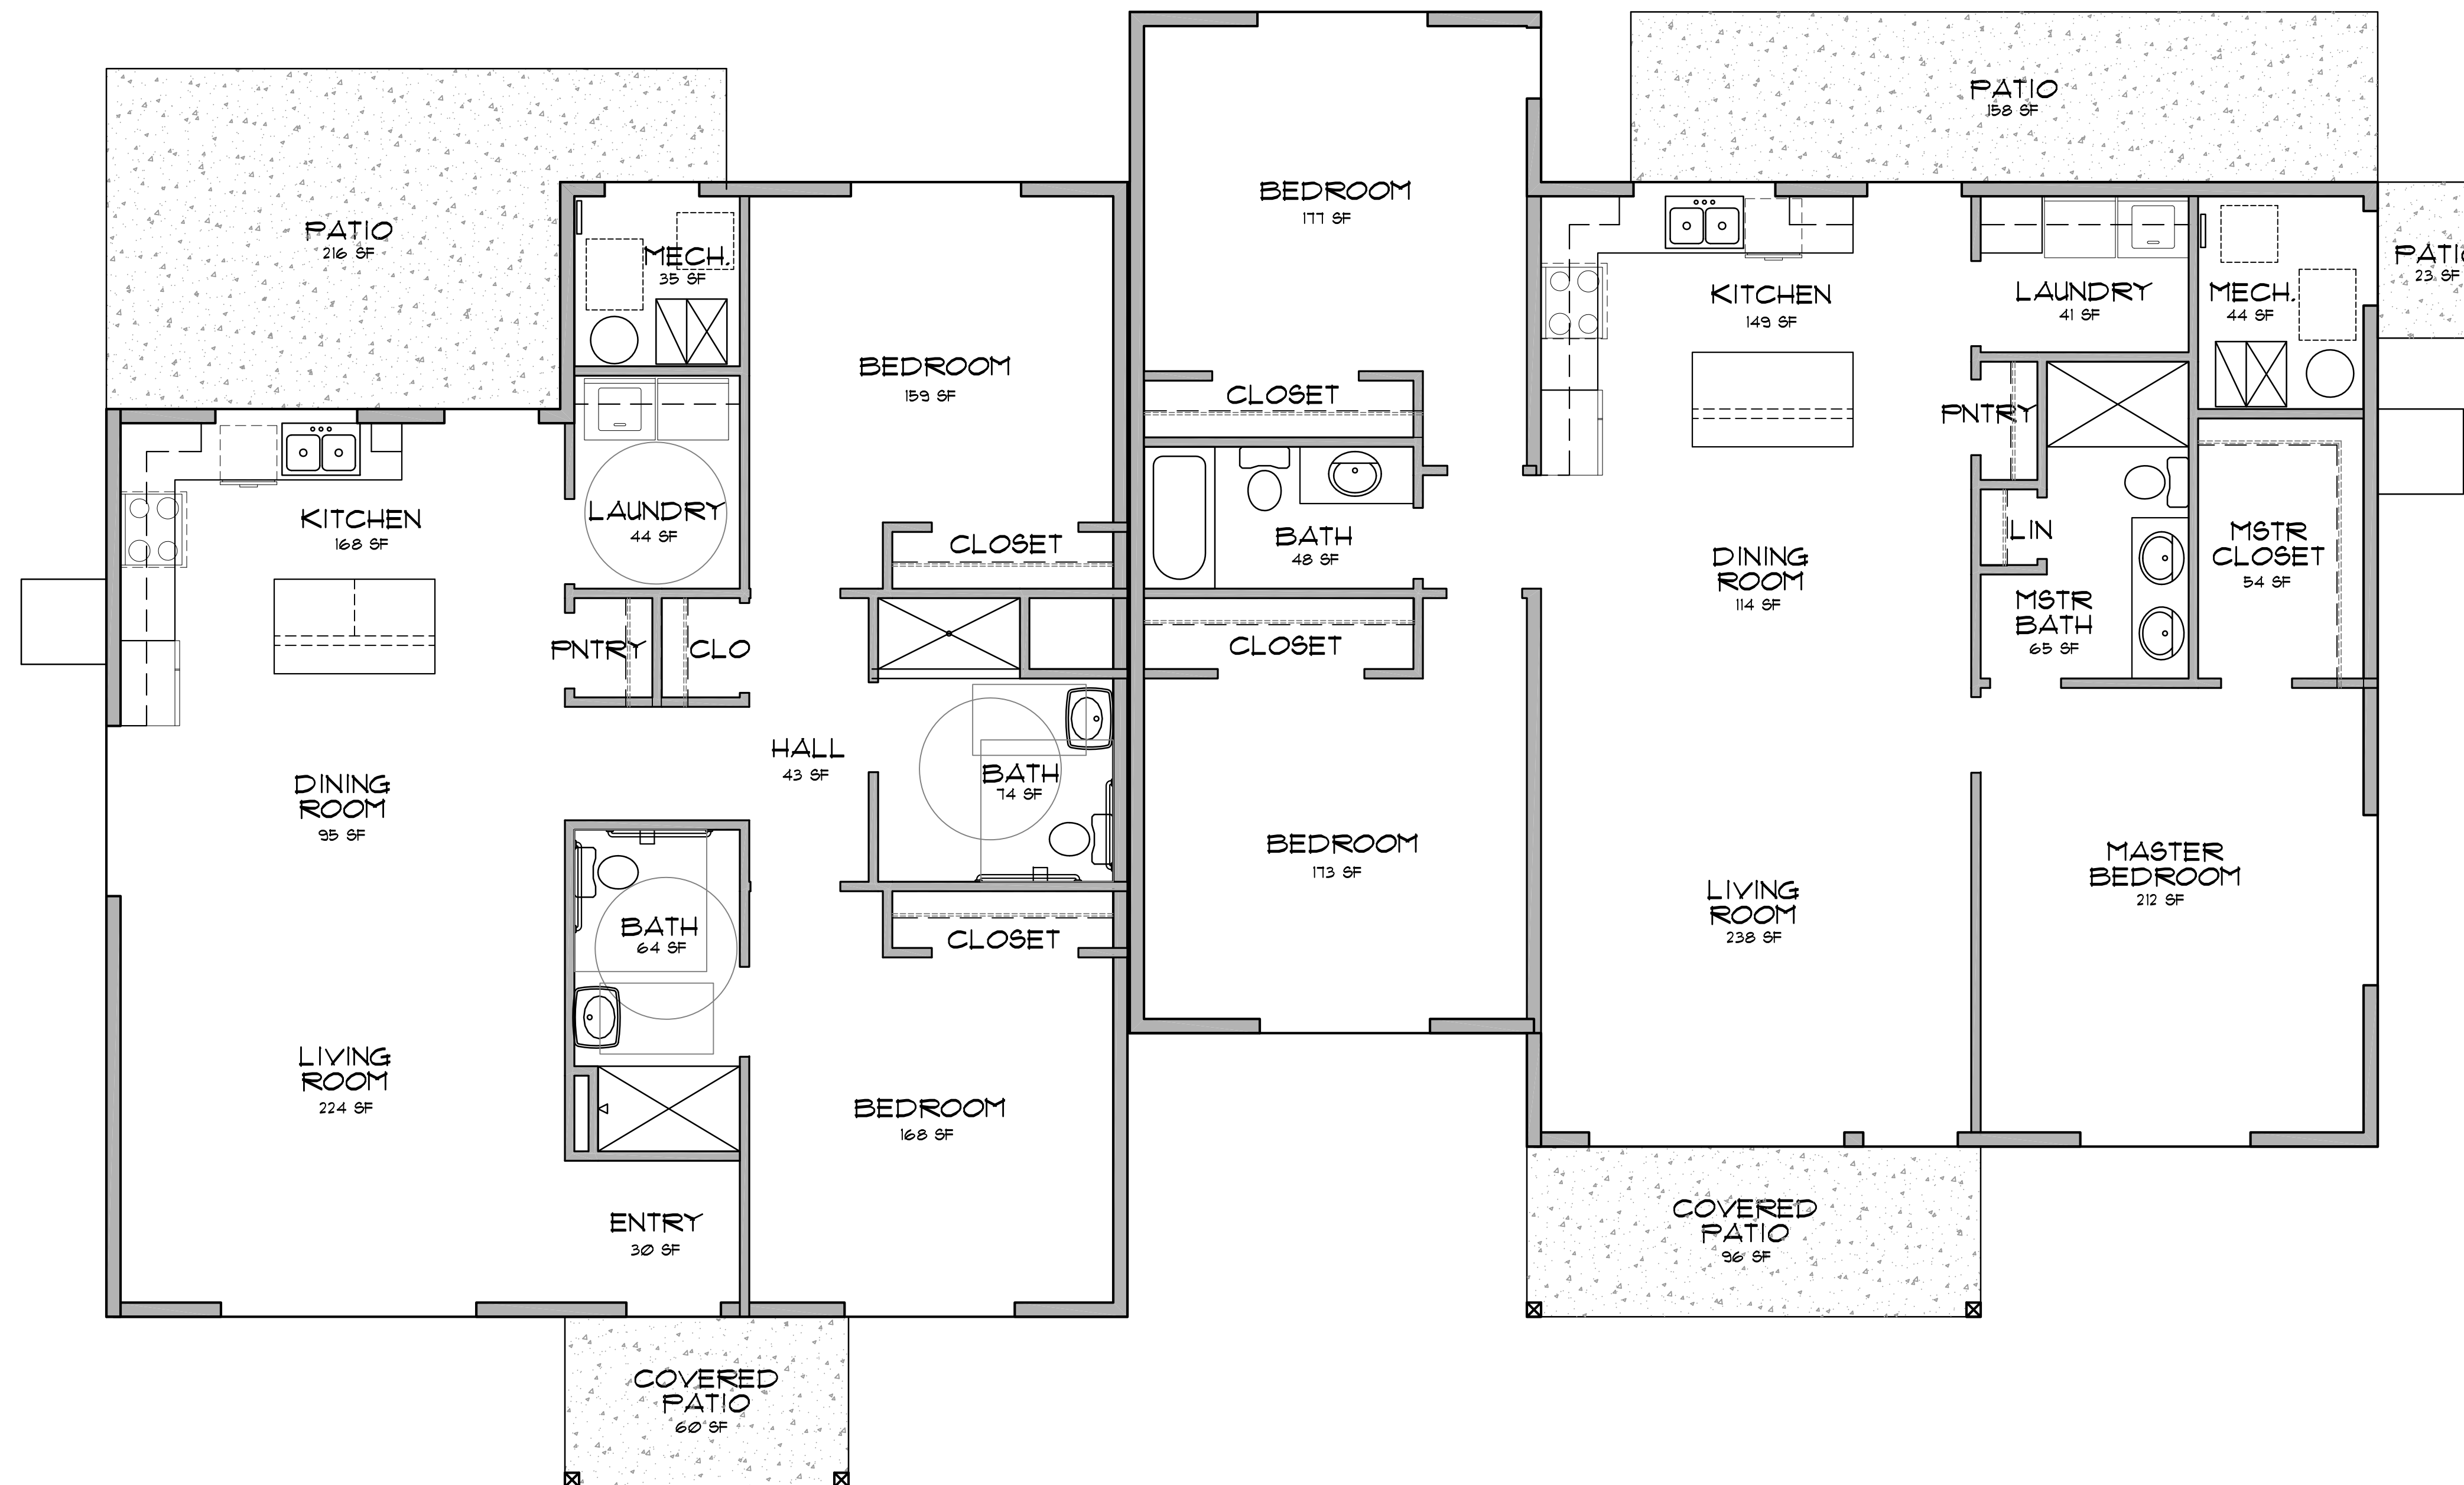

BUILDING 2 - ADA FLOOR PLAN

SCALE: 1/4" = 1'-0"

UNIT/BUILDING TYPE LEGEND

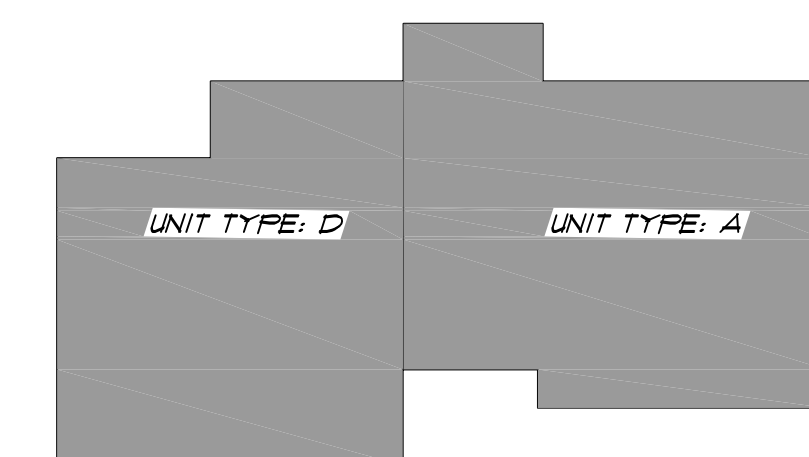

BUILDING #2
SINGLE UNIT ADA COMPLIANT
PROVIDE AT ADDRESS #3, 3 & 4



140 MAIN AVE, STE. B
DENVER, CO 80202
(303) 259-7494
FAX (303) 259-7492

262 PAGOSA STREET, STE. 200
P.O. BOX 96
PAGOSA SPRINGS, CO 81147
(970) 264-6884
FAX (970) 264-1997

RA-AE.COM

REYNOLDS ASH + ASSOCIATES, P.C. EXPRESSLY RESERVES THE COMMON LAW COPYRIGHT AND OTHER PROPERTY RIGHTS IN THESE PLANS. THESE PLANS ARE NOT TO BE CHANGED OR COPIED IN ANY FORM OR MANNER WHATSOEVER NOR ARE THEY TO BE ASSIGNED TO ANY THIRD PARTY WITHOUT FIRST OBTAINING WRITTEN PERMISSION AND CONSENT OF THE ARCHITECT OF RECORD. THE USE OF THESE PLANS AND SPECIFICATIONS SHALL BE RESTRICTED TO THE ORIGINAL SITE FOR WHICH THEY WERE PREPARED AND PUBLICATION THEREOF IS EXPRESSLY LIMITED TO SUCH USE. FEDERAL LAW PROHIBITS THE REPRODUCTION, DISPLAY, SALE, OR OTHER DISPOSITION OF THIS DOCUMENT WITHOUT THE EXPRESS WRITTEN CONSENT OF RAA ARCHITECTS, P.C.

THE SOUTHERN UTE INDIAN TRIBE
CEDAR POINT MULTI-FAMILY
HOUSING INITIATIVE
SHADOW SPIRIT DRIVE
IGNACIO, COLORADO 81137

JOB NO.: 16051
DATE: 2017-12-19
DRAWN BY: RA+A

ISSUE RECORD:

REVISIONS:

A-105
BUILDING #2
ADA FLOOR PLAN