


**BUILDING #2 SQ. FT. SUMMARY:**

UNIT 'C'	1,312 SQ. FT.
UNIT 'A'	1,527 SQ. FT.
<b>TOTAL FINISHED S.F.</b>	<b>2,839 SQ. FT.</b>

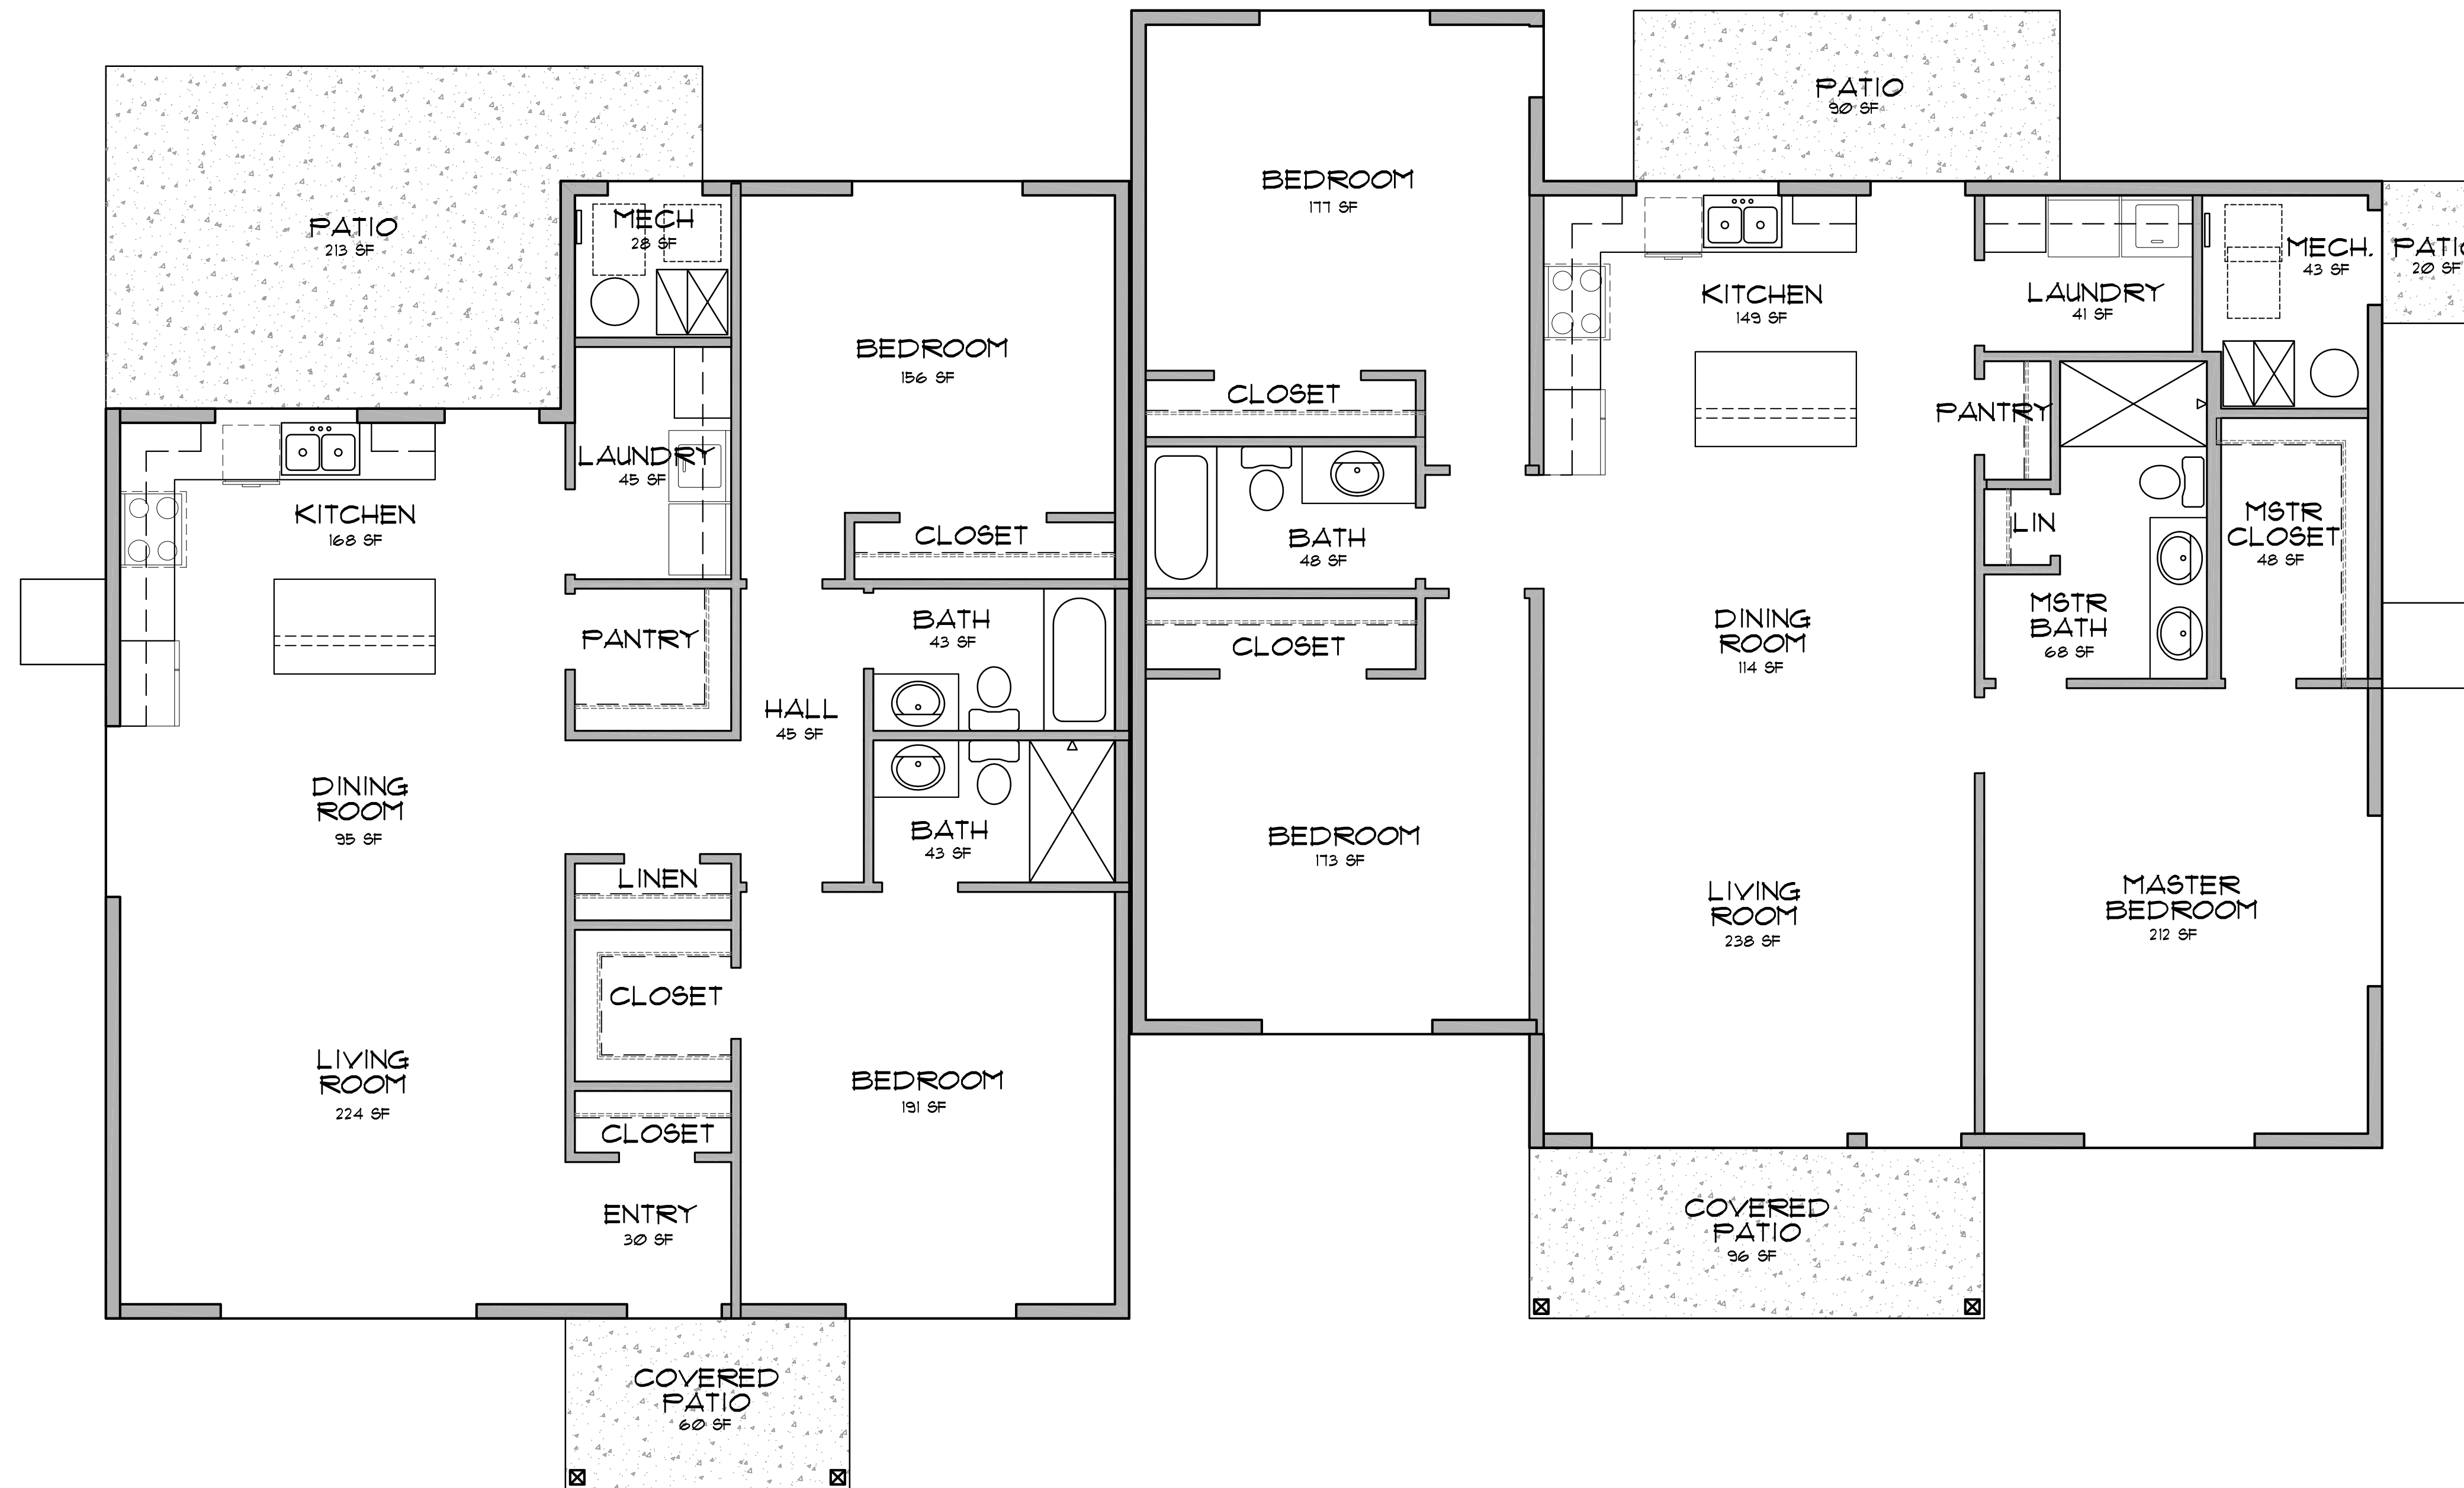

140 MAIN AVE., STE. B  
 DURANGO, CO 81301  
 (970) 259-7494  
 FAX (970) 259-7492

262 PAGOSA STREET, STE. 200  
 P.O. BOX 96  
 PAGOSA SPRINGS, CO. 81147  
 (970) 264-6884  
 FAX (970) 264-6997

RA-AE.COM

REYNOLDS ASH + ASSOCIATES, P.C. EXPRESSLY RESERVES THE COMMON LAW COPYRIGHT AND OTHER PROPERTY RIGHTS IN THESE PLANS. THESE PLANS ARE NOT TO BE CHANGED OR COPIED IN ANY FORM OR MANNER WHATSOEVER NOR ARE THEY TO BE ASSIGNED TO ANY THIRD PARTY WITHOUT FIRST OBTAINING WRITTEN PERMISSION AND CONSENT OF THE ARCHITECT OF RECORD. THE USE OF THESE PLANS AND SPECIFICATIONS SHALL BE RESTRICTED TO THE ORIGINAL SITE FOR WHICH THEY WERE PREPARED AND PUBLICATION THEREOF IS EXPRESSLY LIMITED TO SUCH USE. FEDERAL LAW PROHIBITS THE REPRODUCTION, DISPLAY, SALE, OR OTHER DISPOSITION OF THIS DOCUMENT WITHOUT THE EXPRESS WRITTEN CONSENT OF RAA ARCHITECTS, P.C.

THE SOUTHERN UTE INDIAN TRIBE  
 CEDAR POINT MULTI-FAMILY  
 HOUSING INITIATIVE  
 SHADOW SPIRIT DRIVE  
 IGNACIO, COLORADO 81137

JOB NO.: 16051  
 DATE: 2017-12-19  
 DRAWN BY: RA+A

ISSUE RECORD:


REVISIONS:




**BUILDING 2 - FLOOR PLAN**

SCALE: 1/4" = 1'-0"

UNIT/BUILDING TYPE LEGEND

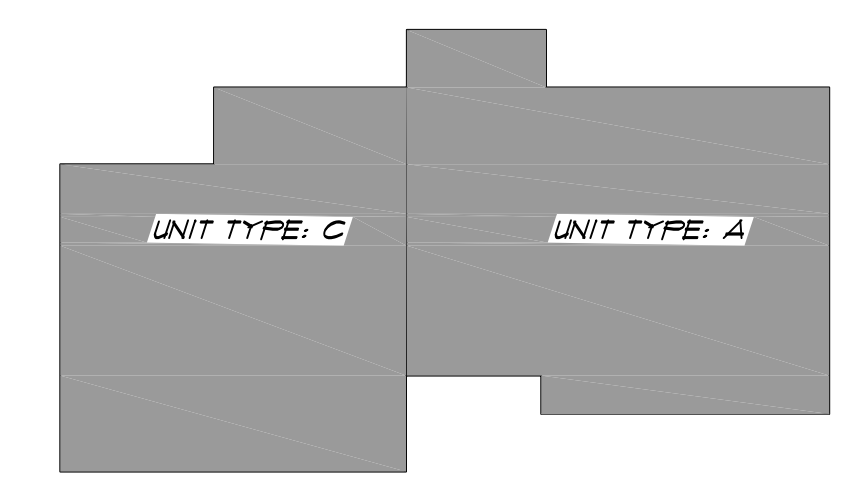

BUILDING #2  
 PROVIDE AT ADDRESS #6: 18 & 19