



**REYNOLDS ASH  
+ ASSOCIATES**  
**ARCHITECTURE  
ENGINEERING**


140 MAIN AVE., STE. B  
DENVER, CO 80202  
(303) 259-7494  
FAX (303) 259-7492

262 PAGOSA STREET, STE. 200  
P.O. BOX 96  
PAGOSA SPRINGS, CO 81147  
(303) 264-6884  
FAX (303) 264-6997

RA-AE.COM

REYNOLDS ASH + ASSOCIATES, P.C. EXPRESSLY RESERVES THE COMMON LAW COPYRIGHT AND OTHER PROPERTY RIGHTS IN THESE PLANS. THESE PLANS ARE NOT TO BE CHANGED OR COPIED IN ANY FORM OR MANNER WHATSOEVER NOR ARE THEY TO BE ASSIGNED TO ANY THIRD PARTY WITHOUT FIRST OBTAINING WRITTEN PERMISSION AND CONSENT OF THE ARCHITECT OF RECORD.

THE USE OF THESE PLANS AND SPECIFICATIONS SHALL BE RESTRICTED TO THE ORIGINAL SITE FOR WHICH THEY WERE PREPARED AND PUBLICATION THEREOF IS EXPRESSLY LIMITED TO SUCH USE. FEDERAL LAW PROHIBITS THE REPRODUCTION, DISPLAY, SALE, OR OTHER DISPOSITION OF THIS DOCUMENT WITHOUT THE EXPRESS WRITTEN CONSENT OF RAH ARCHITECTS, P.C.

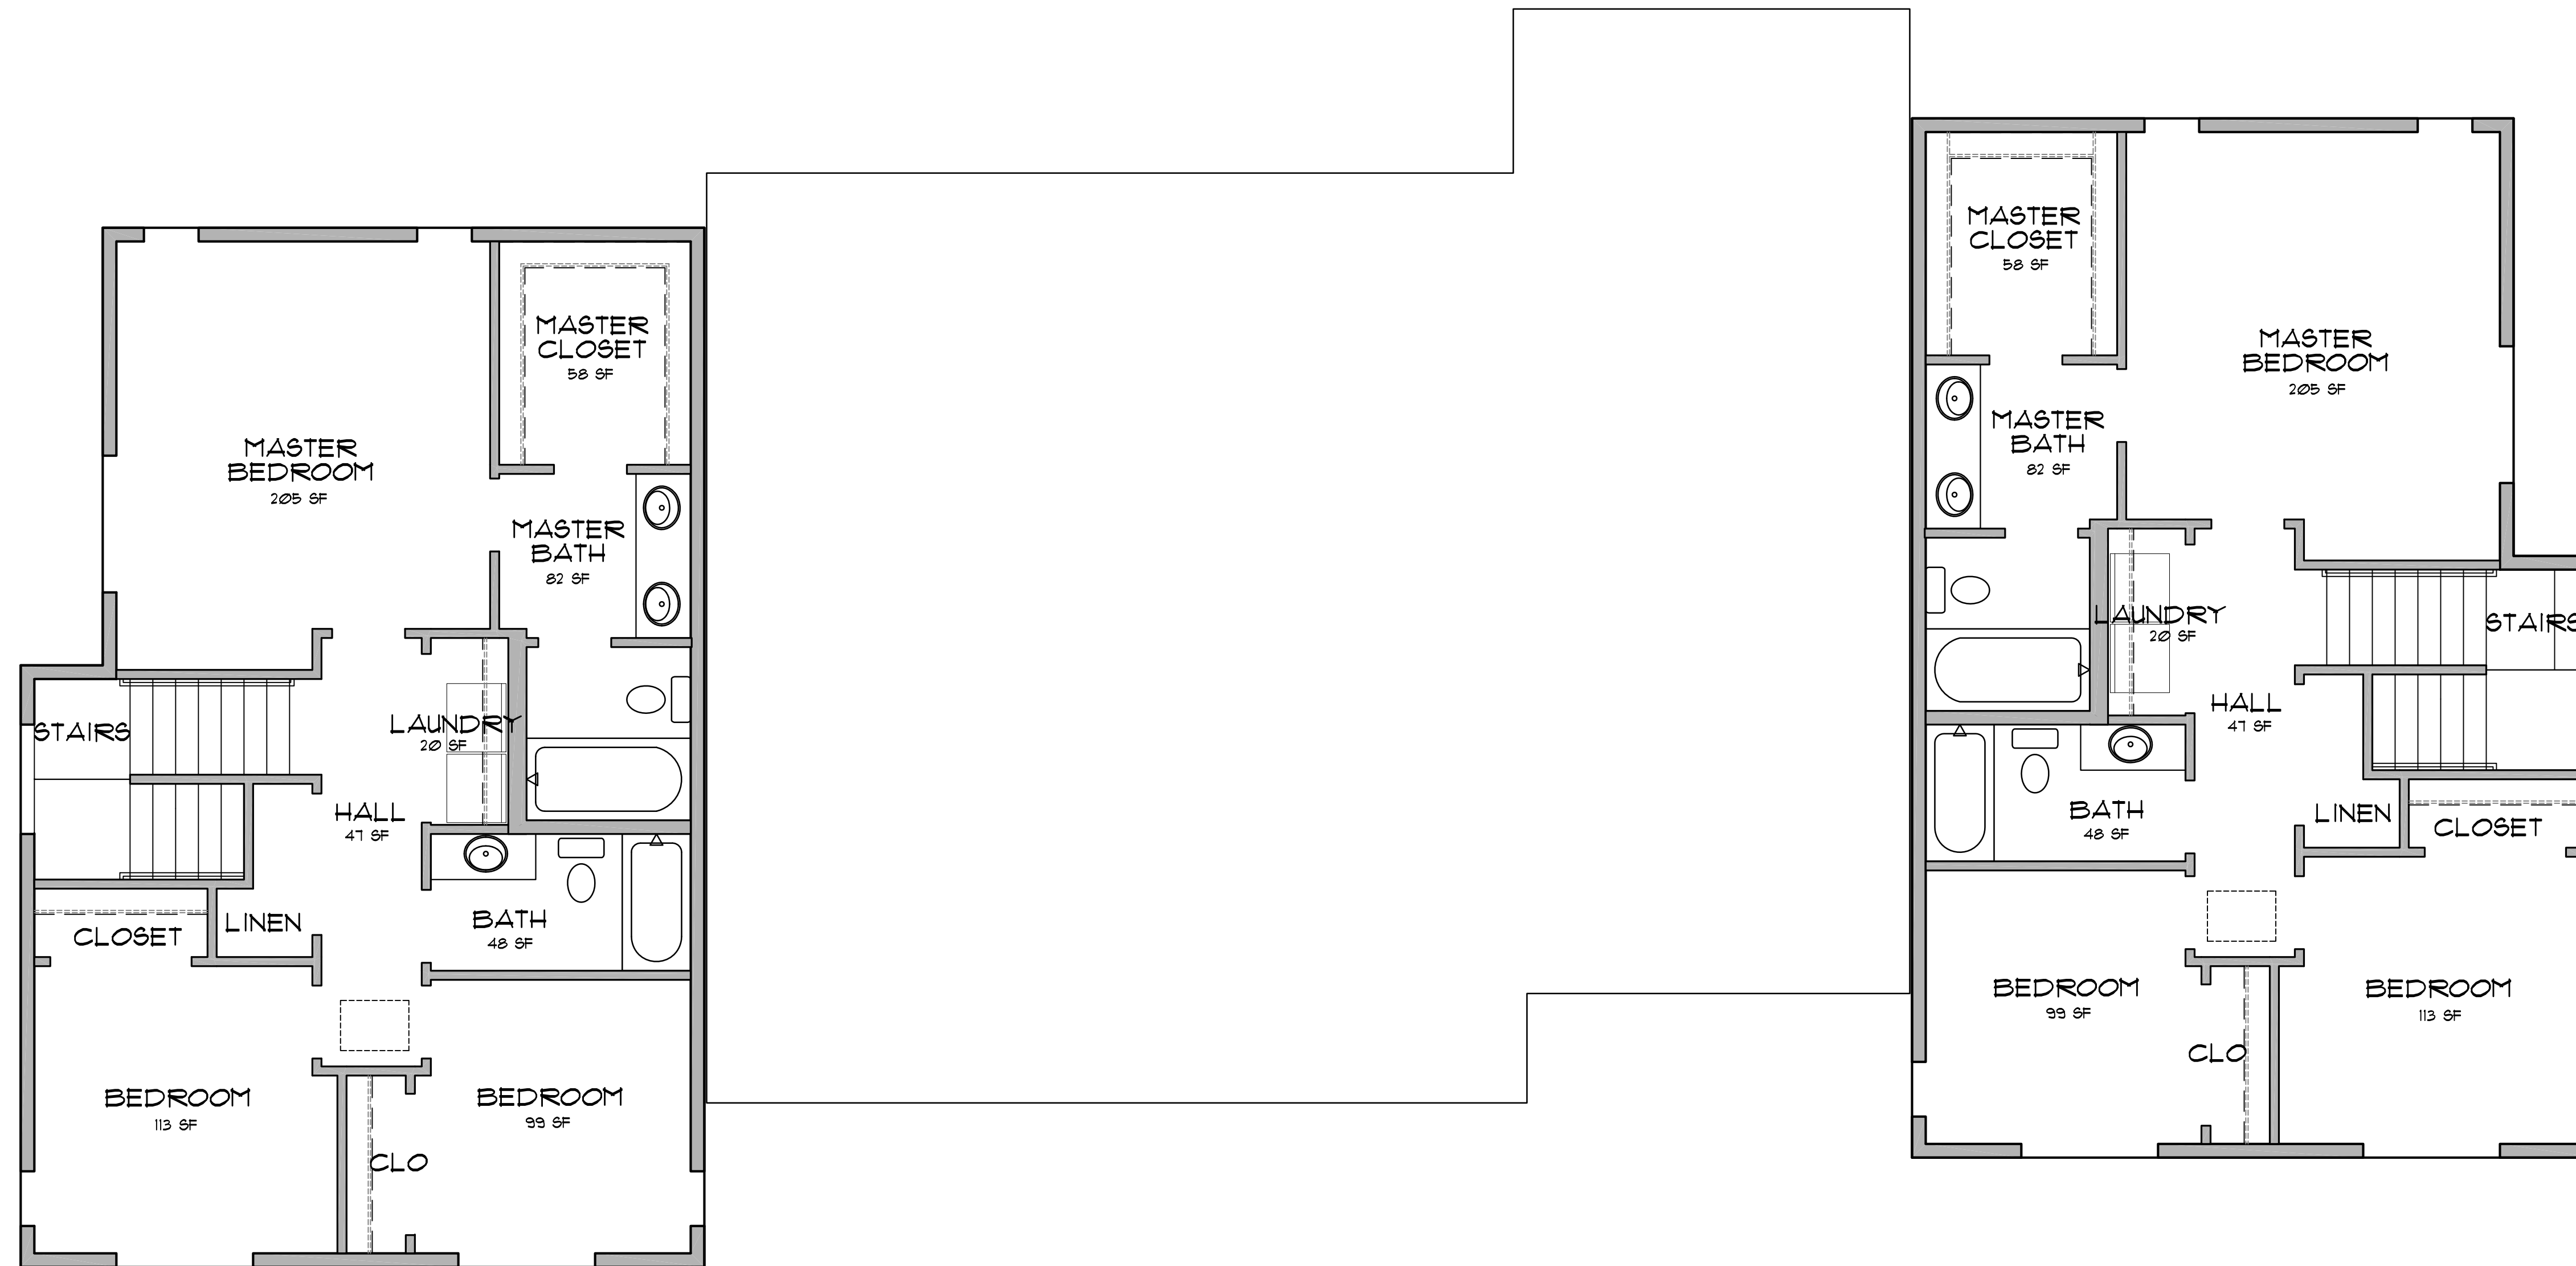


**BUILDING 4 - SECOND FLOOR PLAN**

SCALE: 1/4" = 1'-0"

**BUILDING #4 TWO STORY SQ. FT. SUMMARY:**

UNIT 'E' - FIRST FLOOR (2 UNITS TOTAL)	790 SQ. FT.
UNIT 'E' - SECOND FLOOR (2 UNITS TOTAL)	907 SQ. FT.
UNIT 'E' - TOTAL (2 UNITS TOTAL)	1,697 SQ. FT.
UNIT 'A'	1,527 SQ. FT.
<b>TOTAL FINISHED SF.</b>	<b>4,911 SQ. FT.</b>

**UNIT/BUILDING TYPE LEGEND**

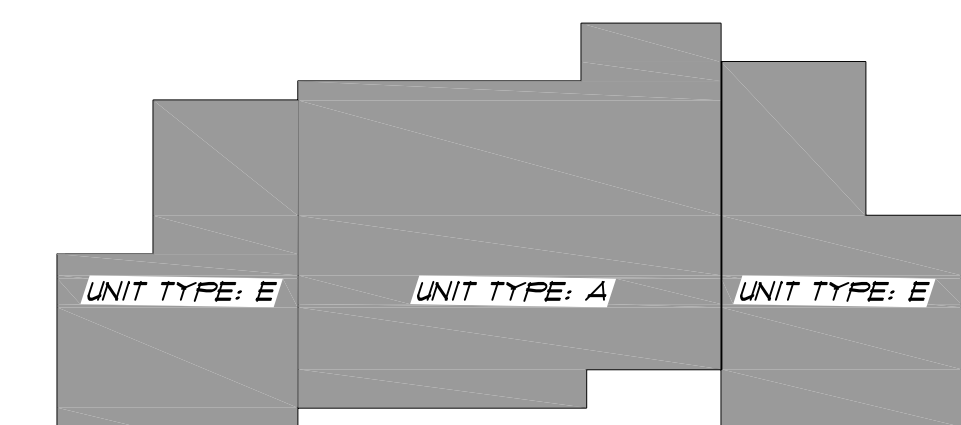

BUILDING #4  
PROVIDE AT ADDRESS #'S: 24, 25 & 26

THE SOUTHERN UTE INDIAN TRIBE  
CEDAR POINT MULTI-FAMILY  
HOUSING INITIATIVE  
SHADOW SPIRIT DRIVE  
IGNACIO, COLORADO 81137

JOB NO.: 16051  
DATE: 2017-12-19  
DRAWN BY: RA+A

ISSUE RECORD:

REVISIONS:

- △
- △
- △
- △

**A-109**

BUILDING #4  
UPPER LEVEL FLOOR PLAN